



Adapted location plan for planning

Title number **ON150062**
 Ordnance Survey map reference **SU6189NW**
 Scale **1:2500**
 Administrative area **Oxfordshire : South Oxfordshire**

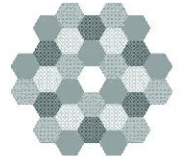

©Crown Copyright. Produced by HM Land Registry. Reproduction in whole or in part is prohibited without the prior written permission of Ordnance Survey. Licence Number 100026316.

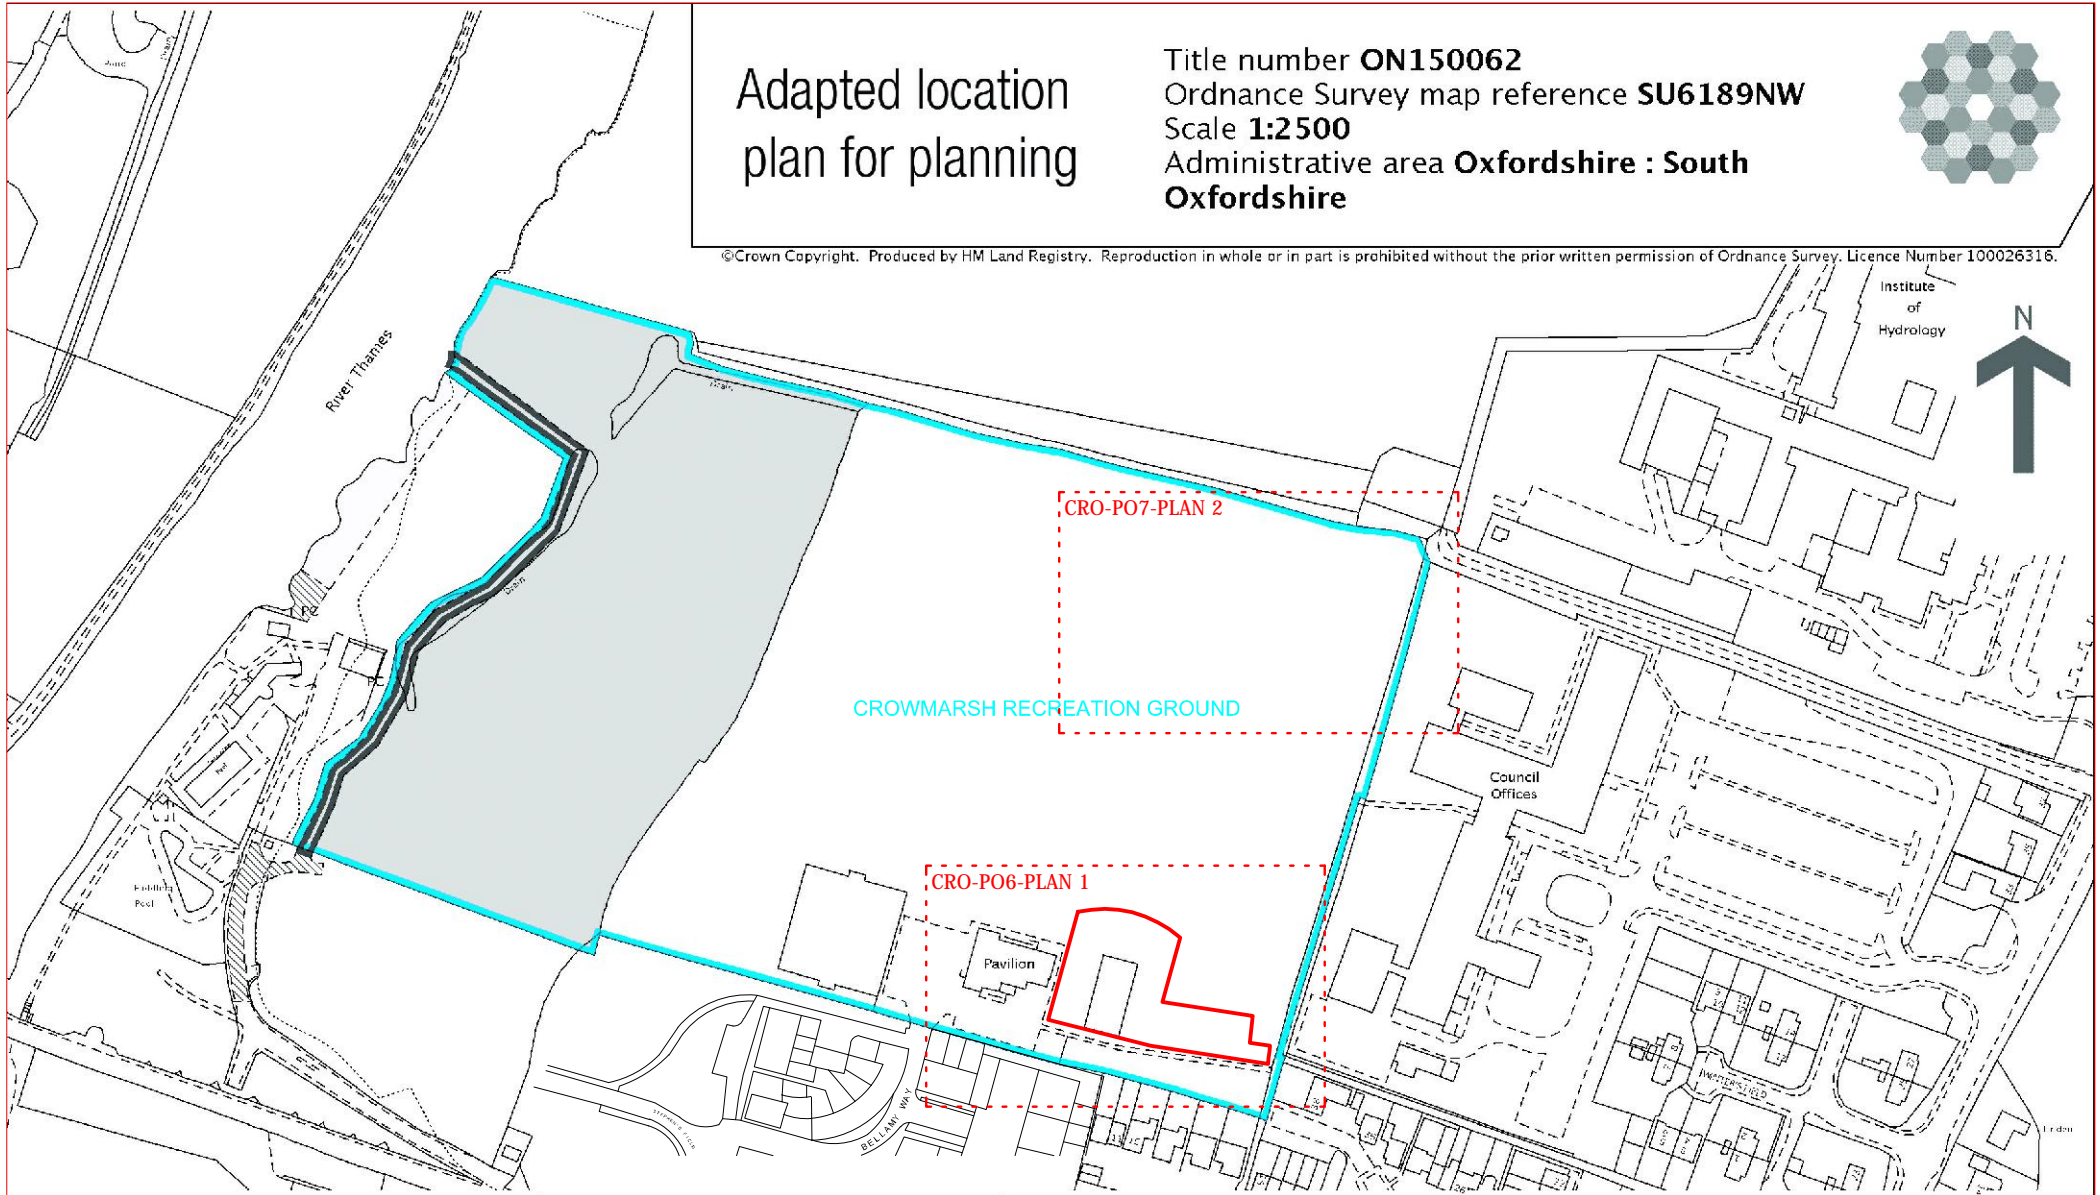

eibeplay Ltd,
 Forsyth's Home Farm,
 A3 Bypass Road,
 Hurtmore, Surrey,
 GU8 6AD

Tel: +44 01483 813 834
 Email: eibe@eibe.co.uk

Designer DGWH	Date 25/10/2017	A4
Project Name CROWMARSH RECREATION GROUND PLAY AREA AND GYM	Drawing Scale 1:2500	
Drawing No. CRO-P01	Drawing Name. LOCATION PLAN	Rev No.