


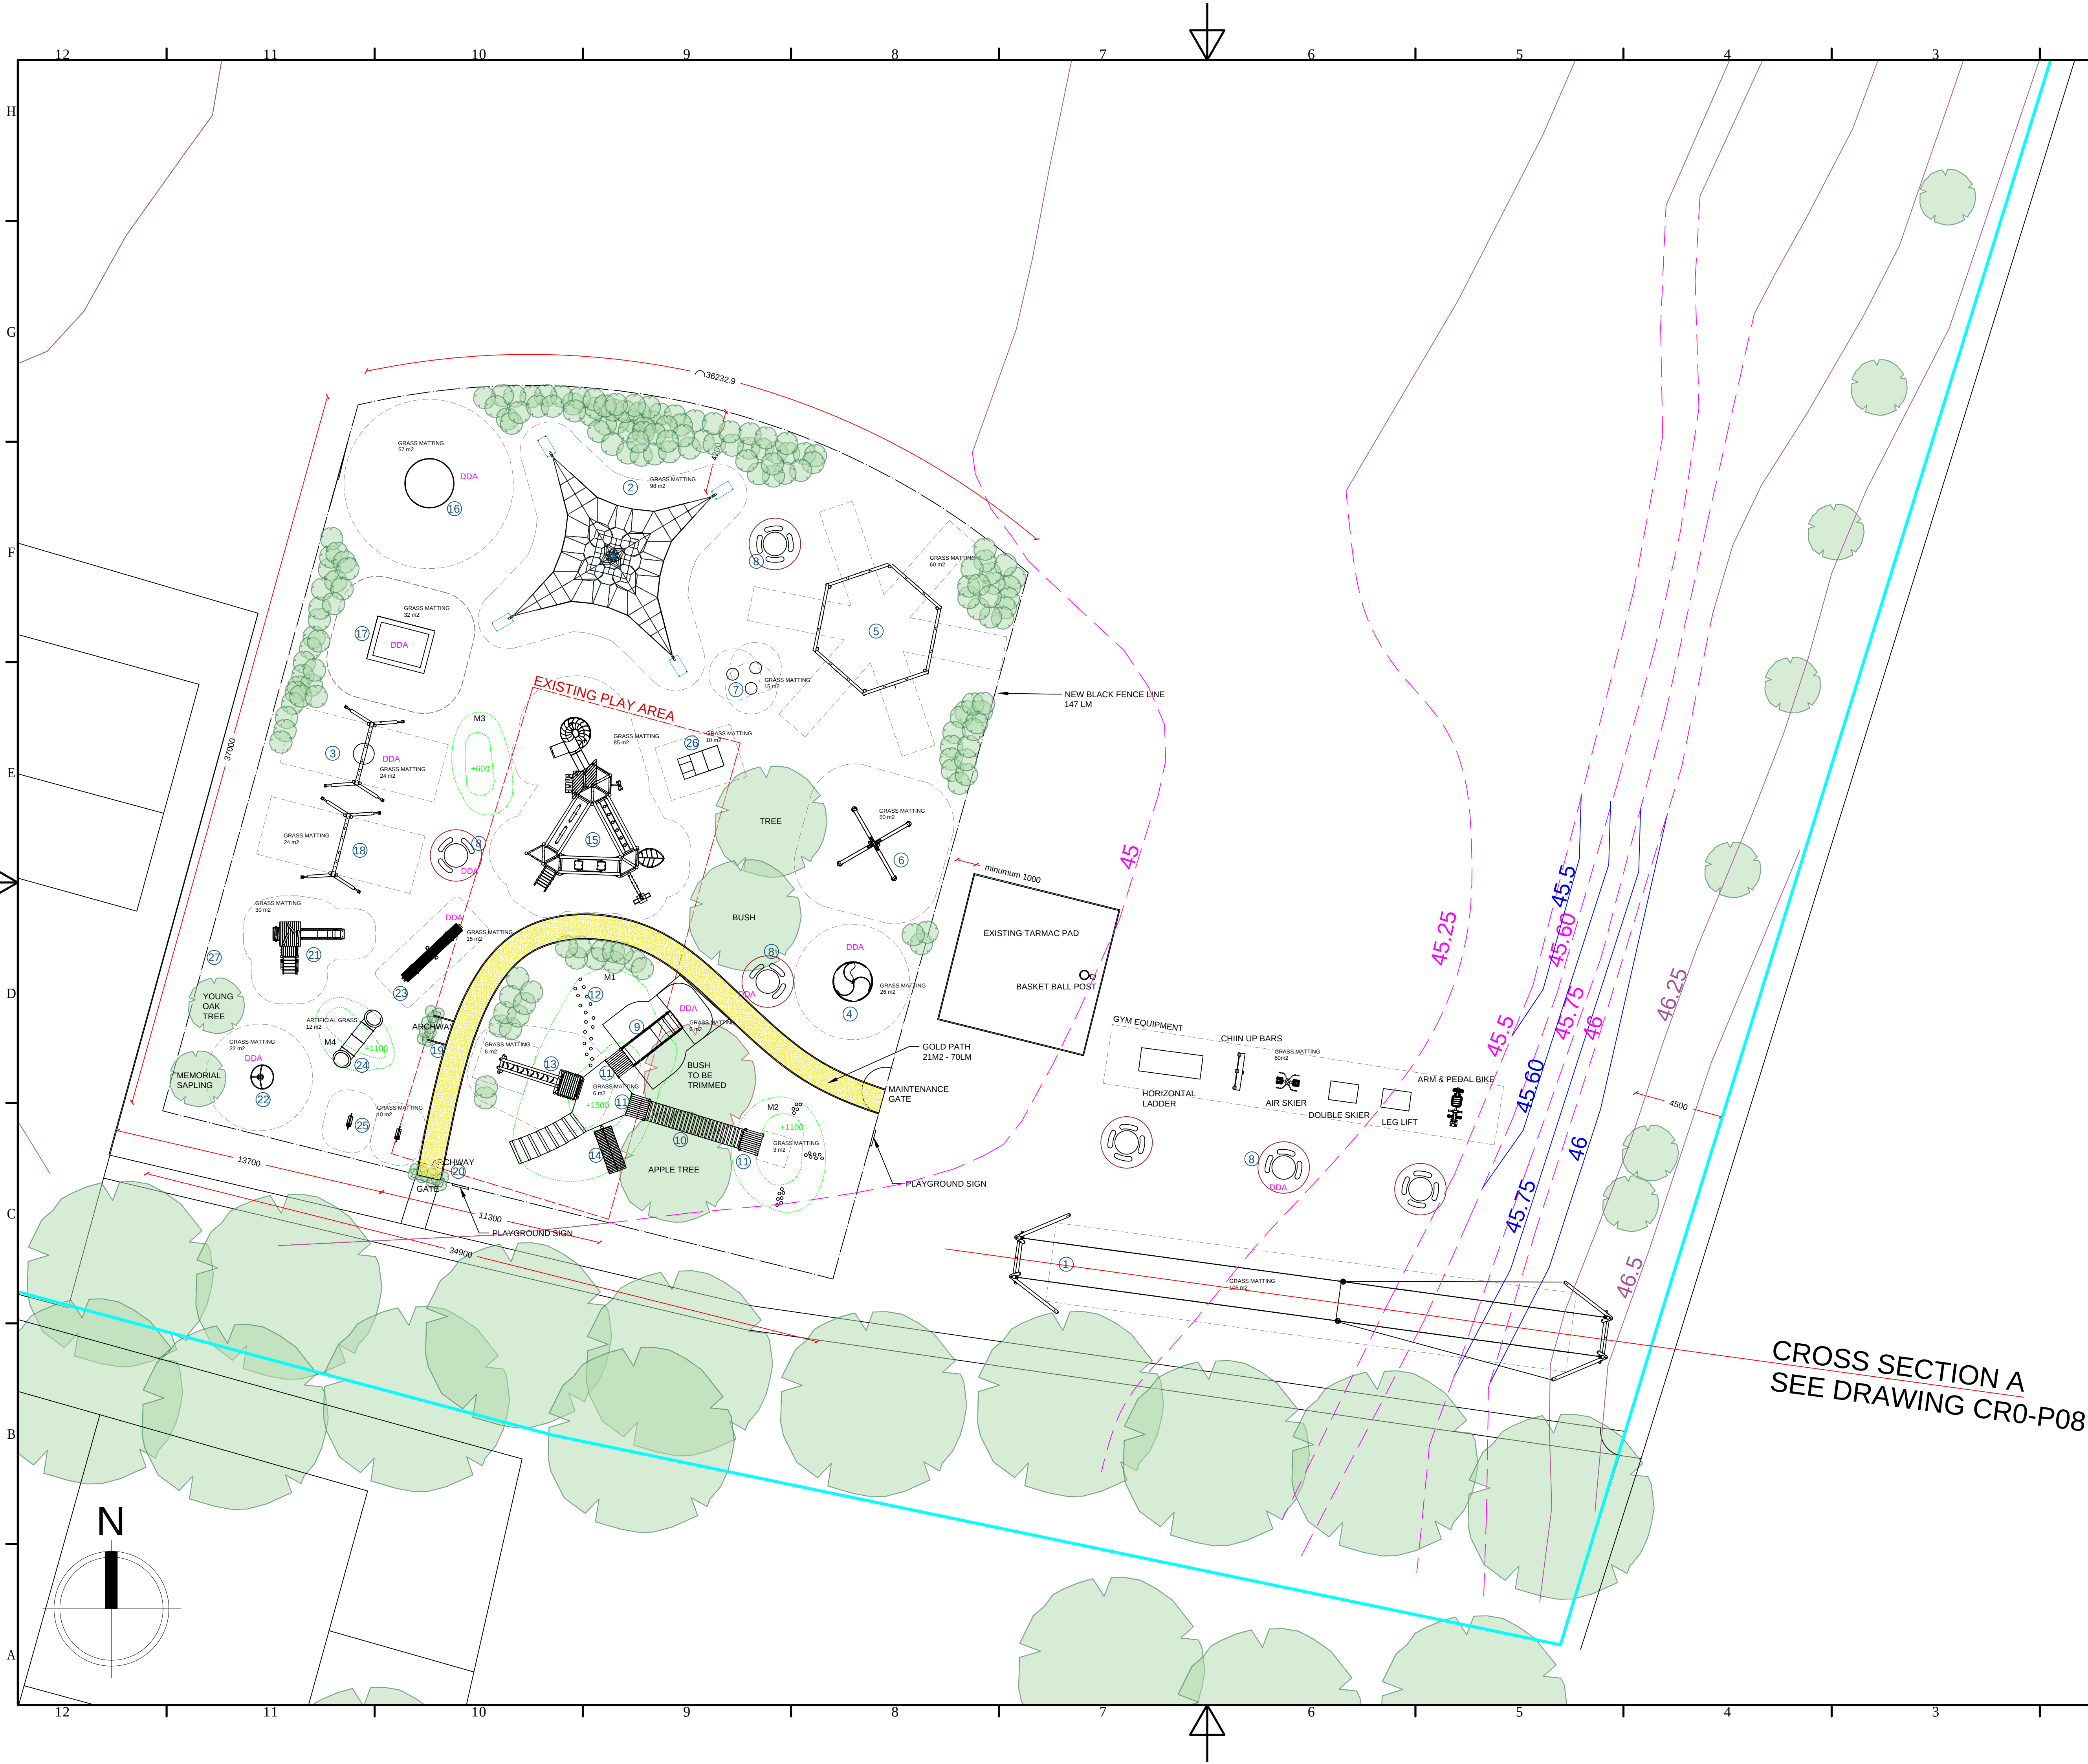


CHECK DRAWING SCALE


Disclaimer:
Images shown are for illustration purposes only
and may differ from actual product

Notes:


The term "DDA" relates to the Disability Discrimination Act 1995 and gives disabled people important rights of access to everyday services.

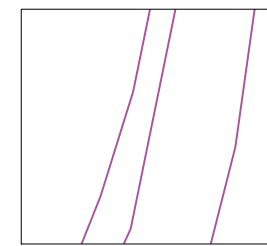

Original
contour lines
1993

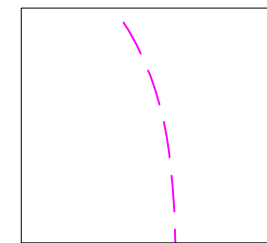

Flood
compensation
scheme 1994

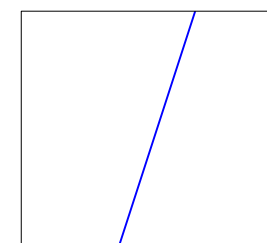

Proposed
contour lines

CROSS SECTION A
SEE DRAWING CR0-P08

I	02-11-17	CONTOUR REVISIONS
H	23-10-17	REVISIONS
G	20-09-17	REVISIONS
F	05-09-17	REVISIONS
Rev No.	Date	Revision Description
eibeplay Ltd, Forsyth's Home Farm, A3 Bypass Road, Hurtmore, Surrey, GU8 6AD Tel: +44 01483 813 834 Email: eibe@eibe.co.uk		
Designer	Date	A1
DCWH	09/06/2017	
Project Name	Drawing Scale	
CROWN MARSH RECREATION GROUND PLAY AREA AND GYM	1:150 @ A1	
Drawing No.	Drawing Name	Rev No.
CR0-P03	PROPOSED PLAN	I